


# FILL IN ALL AREAS DENOTED WITH ASTERISKS

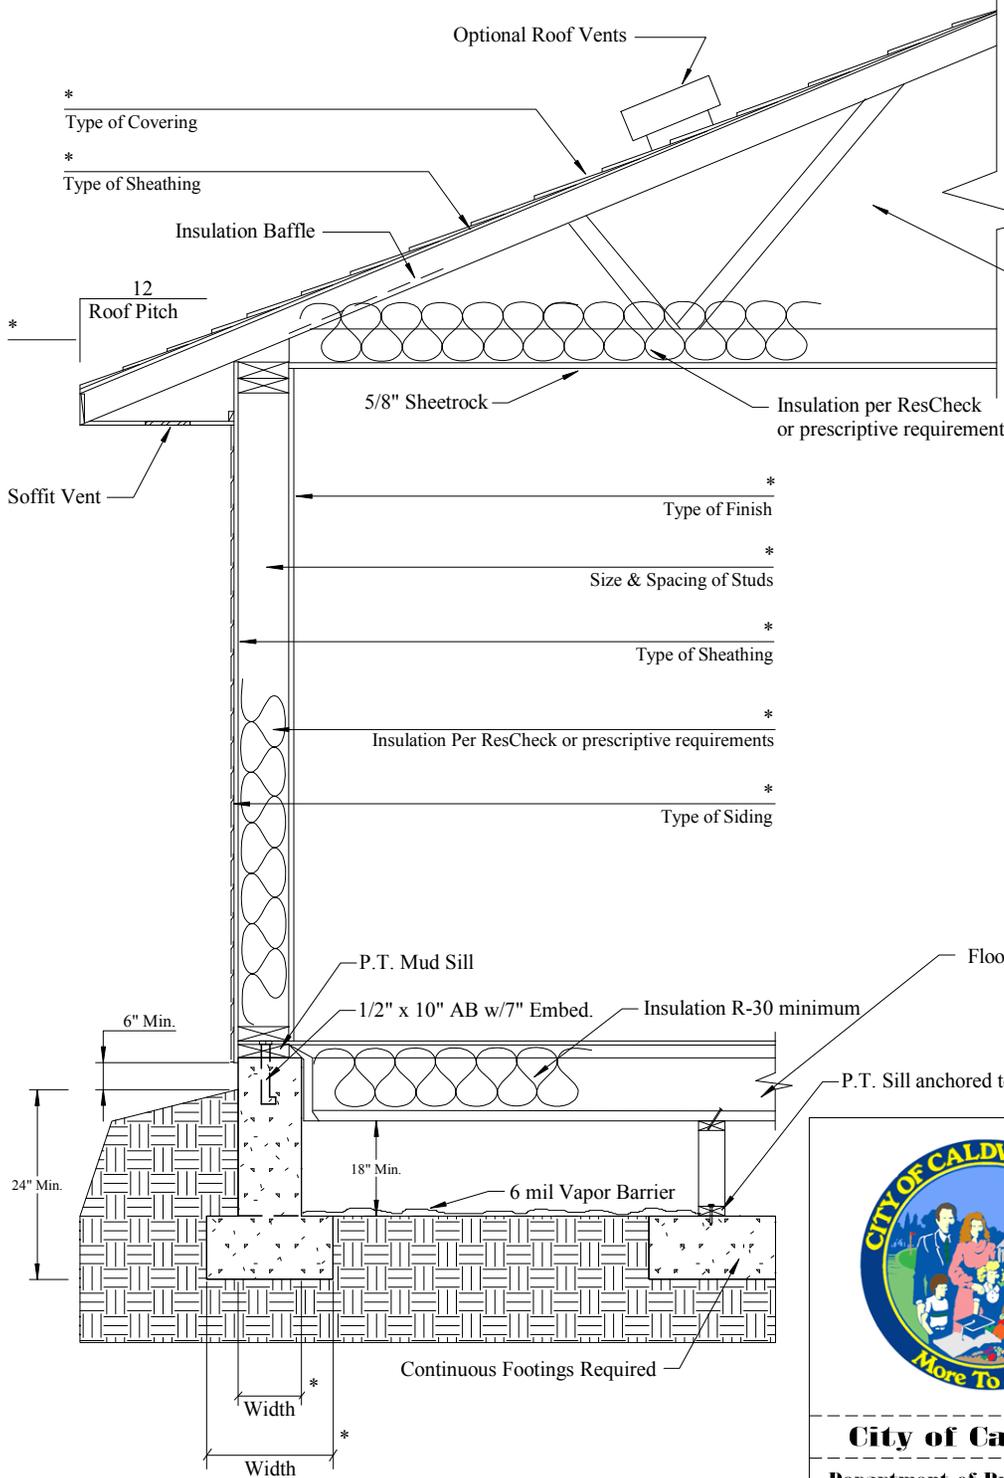

Egress Windows shall have a minimum of 5.7 sq.ft. of openable area. The minimum dimensions of the opening shall be a 20" width and a 24" height. The maximum sill height from the finished floor shall be 44".

ResCheck or prescriptive form shall be submitted with the permit application.



## City of Caldwell

TITLE  
TYPICAL BUILDING SECTION

City of Caldwell  
Department of Building Safety

SIZE	CAGE CODE	DWG NO	REV
		09-06 updated 11-10	
SCALE	SHEET		
NTS	1		