



**Date:** 8/3/2026 **Author:** Mason Weaver **Project:** Dasco Of Idaho

**Comments:**

Address - S Florida Ave & E Ustick Rd

Job Type- Road Closure/Detour

Job # - 26DST-02

NOT TO SCALE



**Manifest**

20 x Tubular

1 x M4-10

1 x R11-4

**Legend**



Tubular




Date: 8/3/2026 Author: Mason Weaver Project: Dasco Of Idaho

**Comments:**

Address - 3521 E Ustick Rd  
Job Type - Road Closure/ Detour  
Job # - 26DST-02

NOT TO SCALE

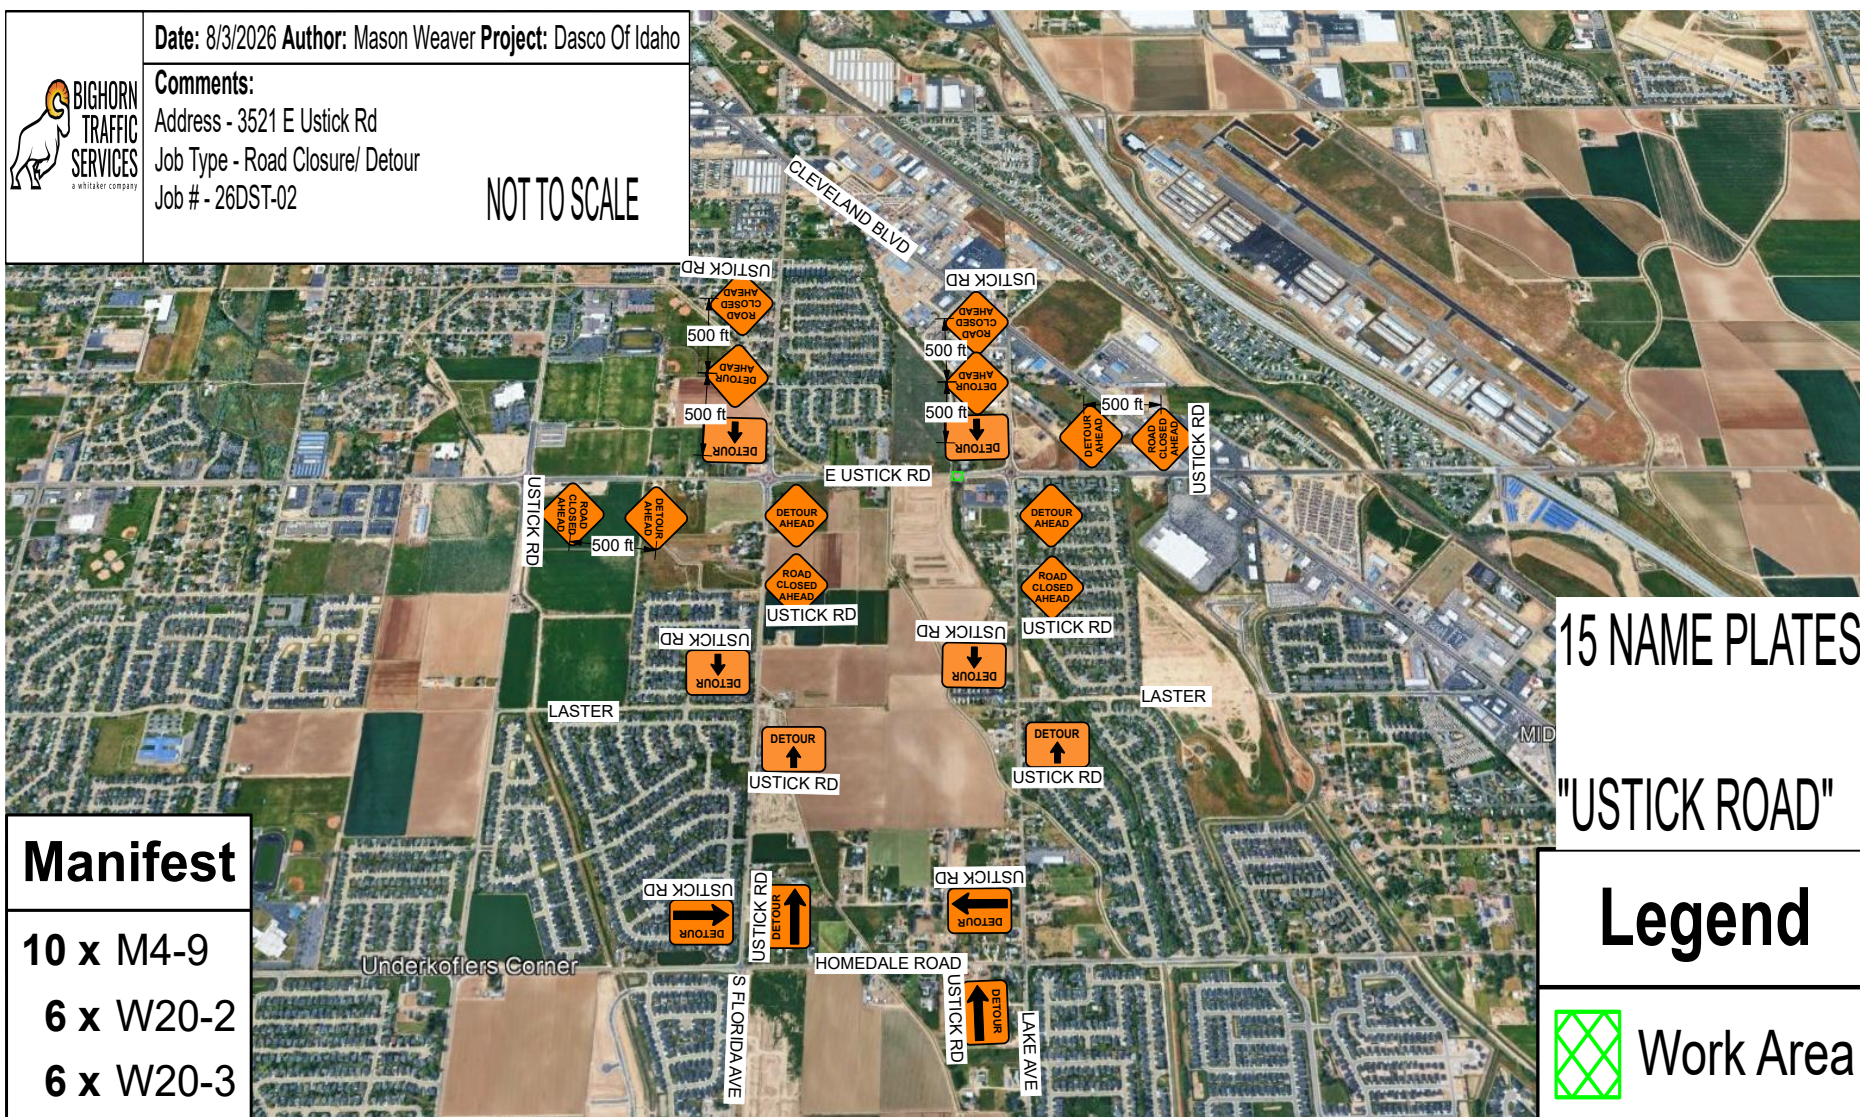

## Manifest

10 x M4-9  
6 x W20-2  
6 x W20-3

15 NAME PLATES

"USTICK ROAD"

## Legend

 Work Area



**Date:** 8/3/2026 **Author:** Mason Weaver **Project:** Dasco Of Idaho

**Comments:**

Address - 3521 E Ustick Rd

Job Type - Road Closure / detour

Job # - 26DST-02

NOT TO SCALE



**Manifest**

25 x Tubular  
4 x R11-2  
1 x M4-10  
1 x R11-4

**Legend**



Tubular



Work Area