


MIDWAY RD CLOSURE
NORTH OF SH-55
(NOT TO SCALE)

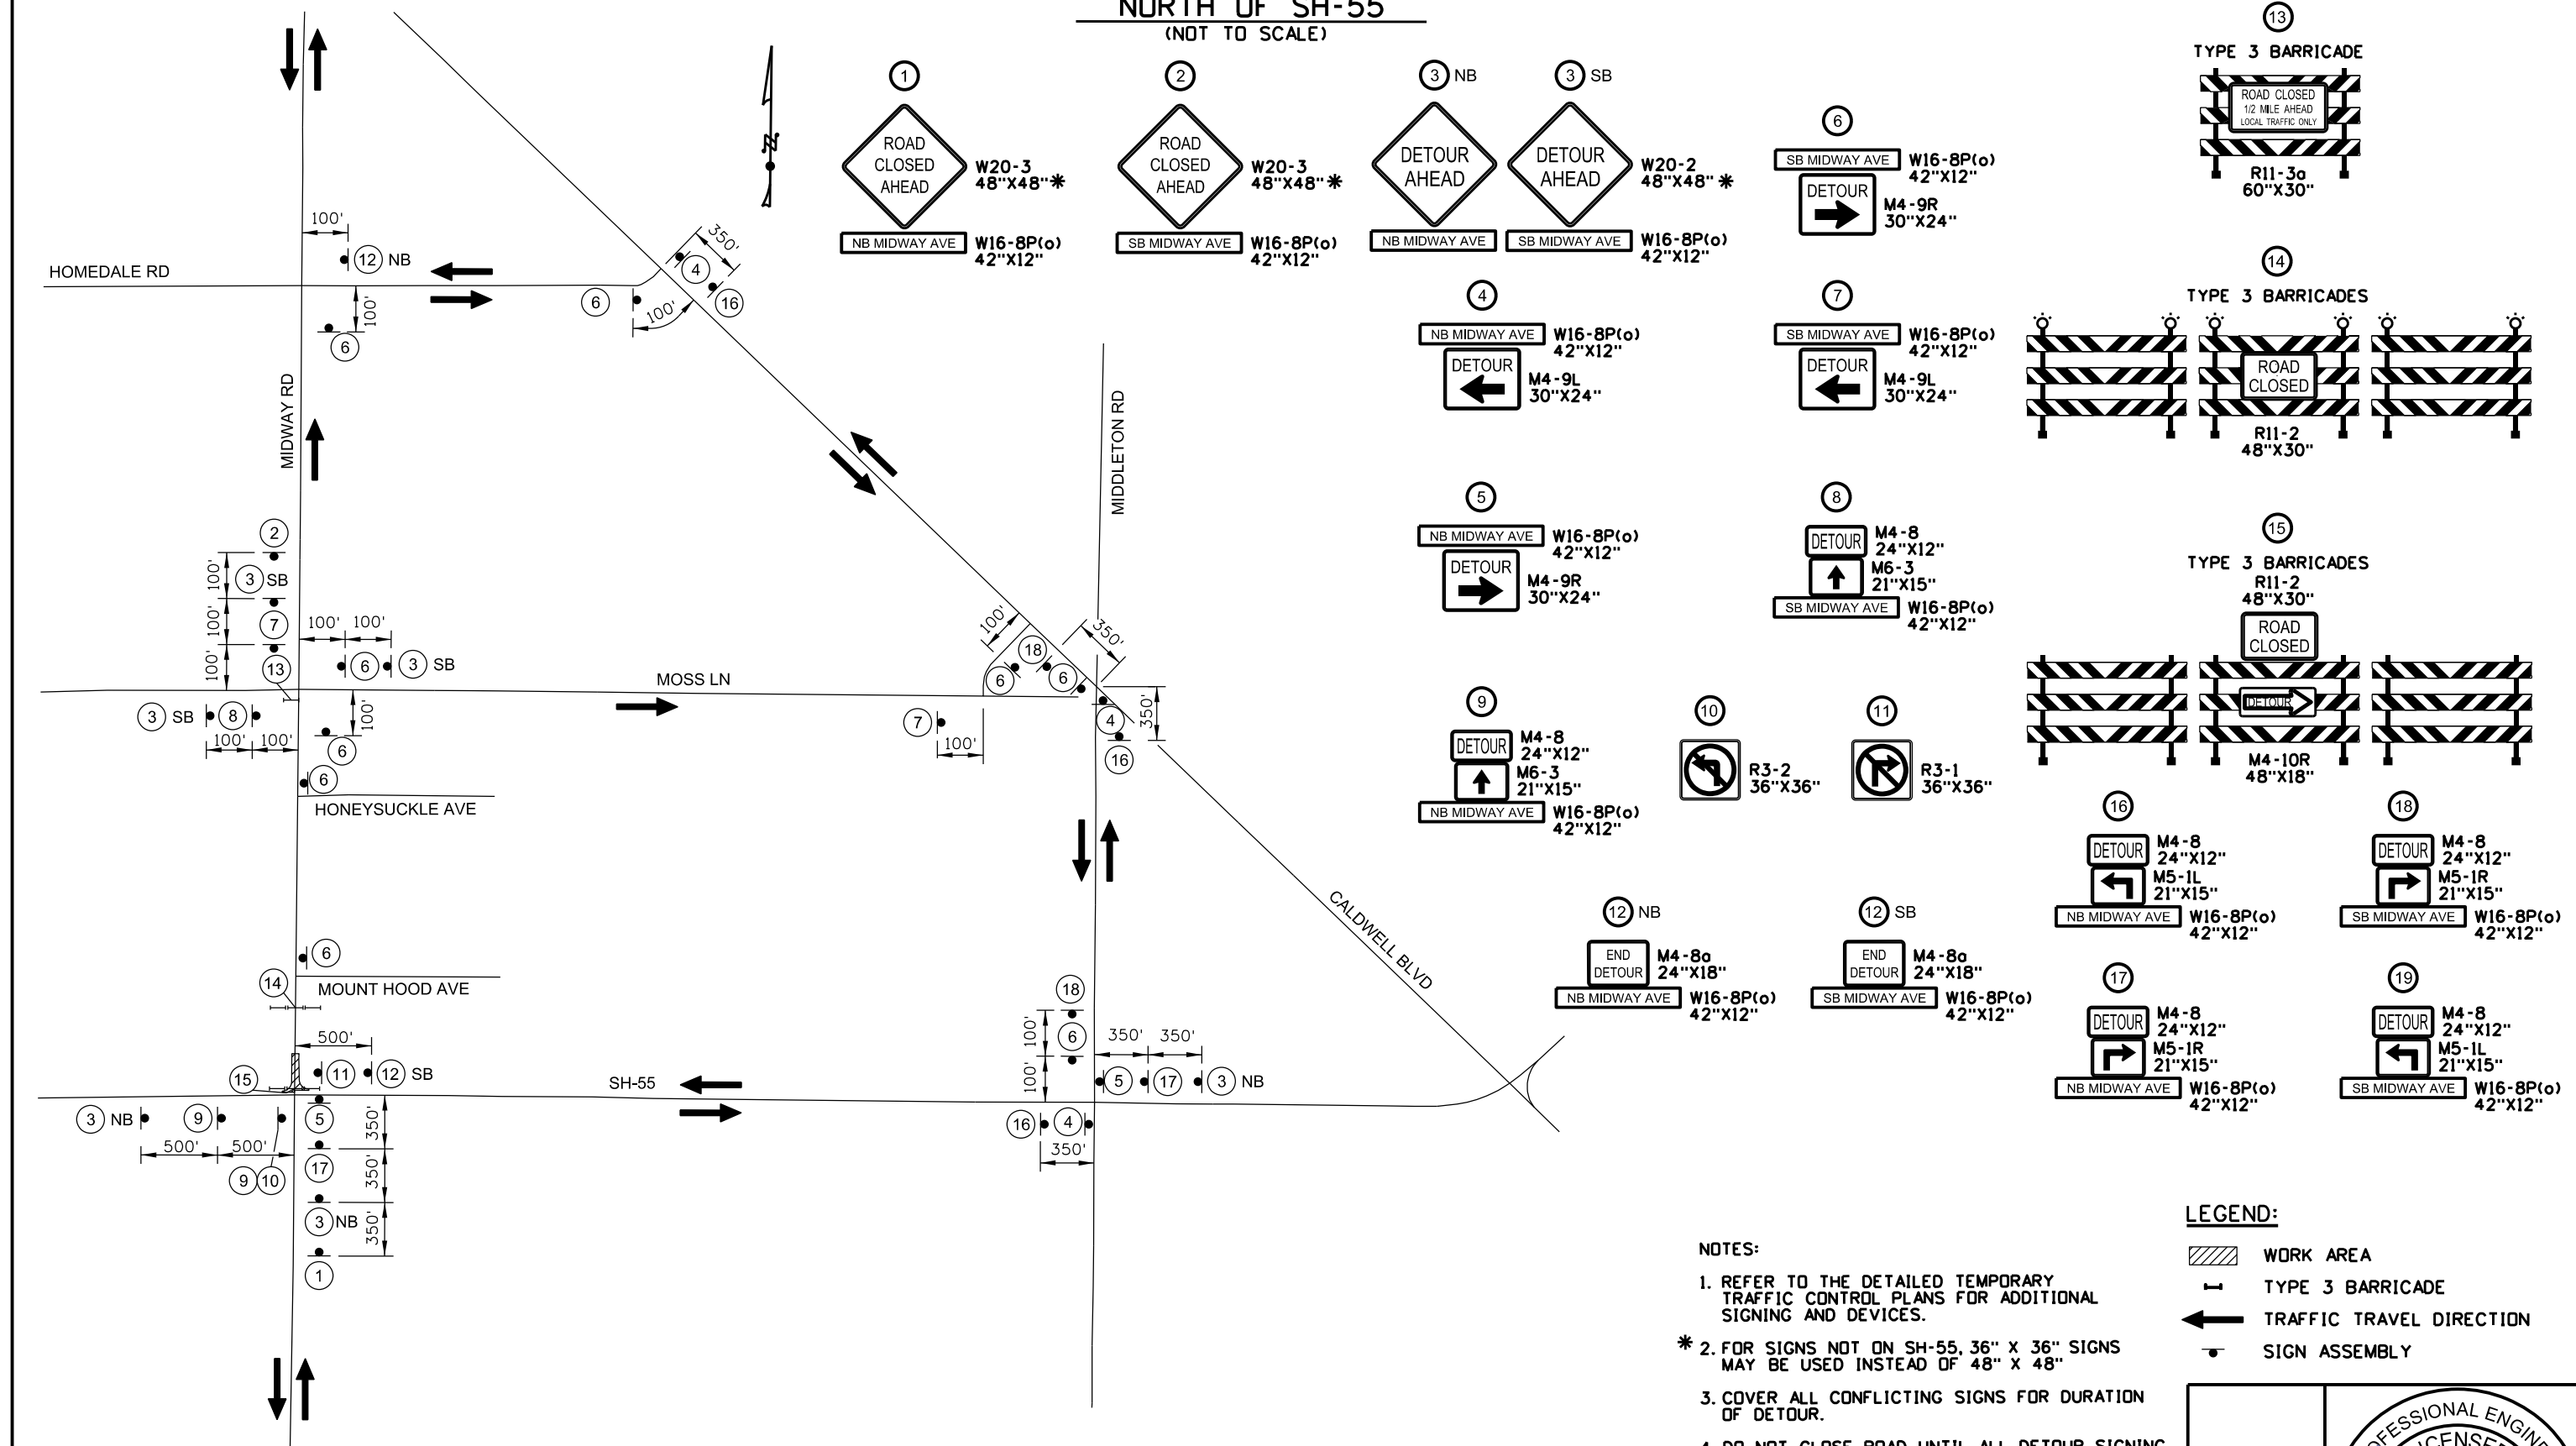

REVISIONS			
NO.	DATE	BY	DESCRIPTION

DESIGNED	JGHS
DESIGN CHECKED	TDB / MLA
DETAILED	JGHS
DRAWING CHECKED	JRS / JKH

SCALES SHOWN
ARE FOR 11" X 17"
PRINTS ONLY

CADD FILE NAME
22715 Detr sheet 13

DRAWING DATE:
27-JUN-2024

IDAHO
TRANSPORTATION
DEPARTMENT

YOUR Safety→YOUR Mobility→YOUR Economic Opportunity

Horrocks.

PROJECT NO.
A022(715)

TRAFFIC DETOUR PLAN
SH-55, FARMWAY RD. TO MIDDLETON RD.

ENGLISH
COUNTY CANYON
KEY NUMBER 22715
SHEET 1162 OF 1172

