


FILL IN ALL AREAS DENOTED WITH ASTERISKS

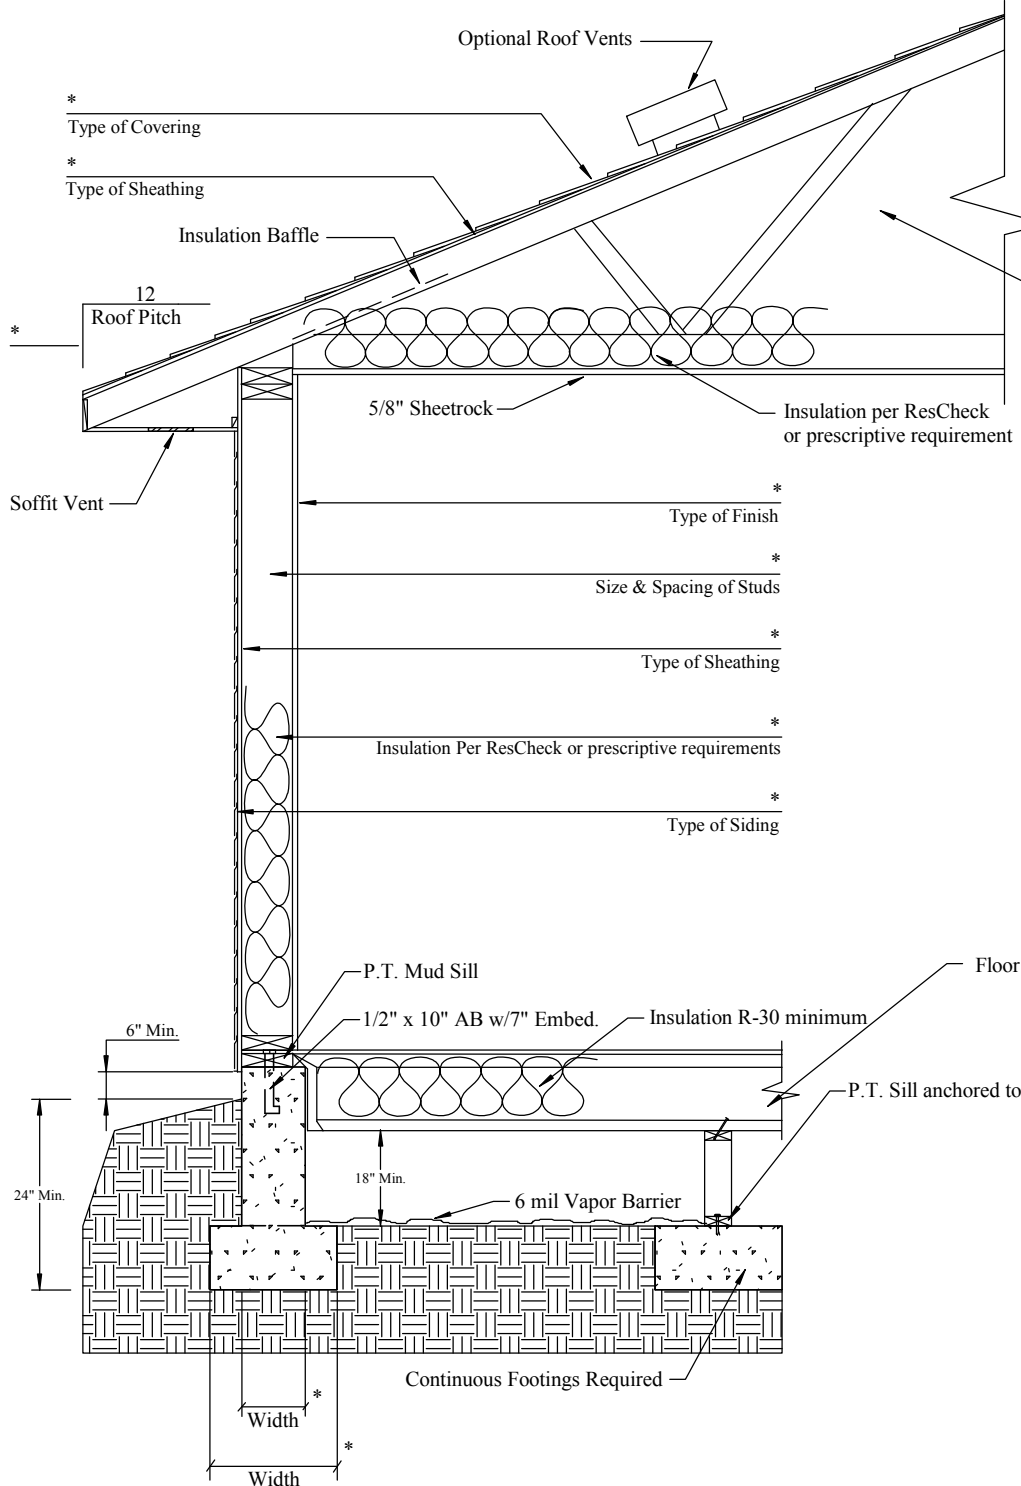


Engineered Trusses
Or
Stick Built
Rafters _____ x _____ @ _____ O.C. *
Joists _____ x _____ @ _____ O.C. *

Egress Windows shall have a minimum of 5.7 sq.ft. of openable area. The minimum dimensions of the opening shall be a 20" width and a 24" height. The maximum sill height from the finished floor shall be 44".

ResCheck or prescriptive form shall be submitted with the permit application.

Floor Joists _____ x _____ @ _____ O.C. *

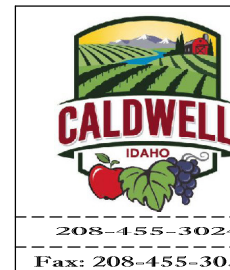

Department of
Building Safety

| | | | | |
|-------------------------|-----------|---------|-------|-----|
| TITLE | | | | |
| BUILDING SECTION | | | | |
| SIZE | CAGE CODE | DWG NO | 09-06 | REV |
| SCALE NTS | | SHEET 1 | | |

208-455-3024
Fax: 208-455-3050