



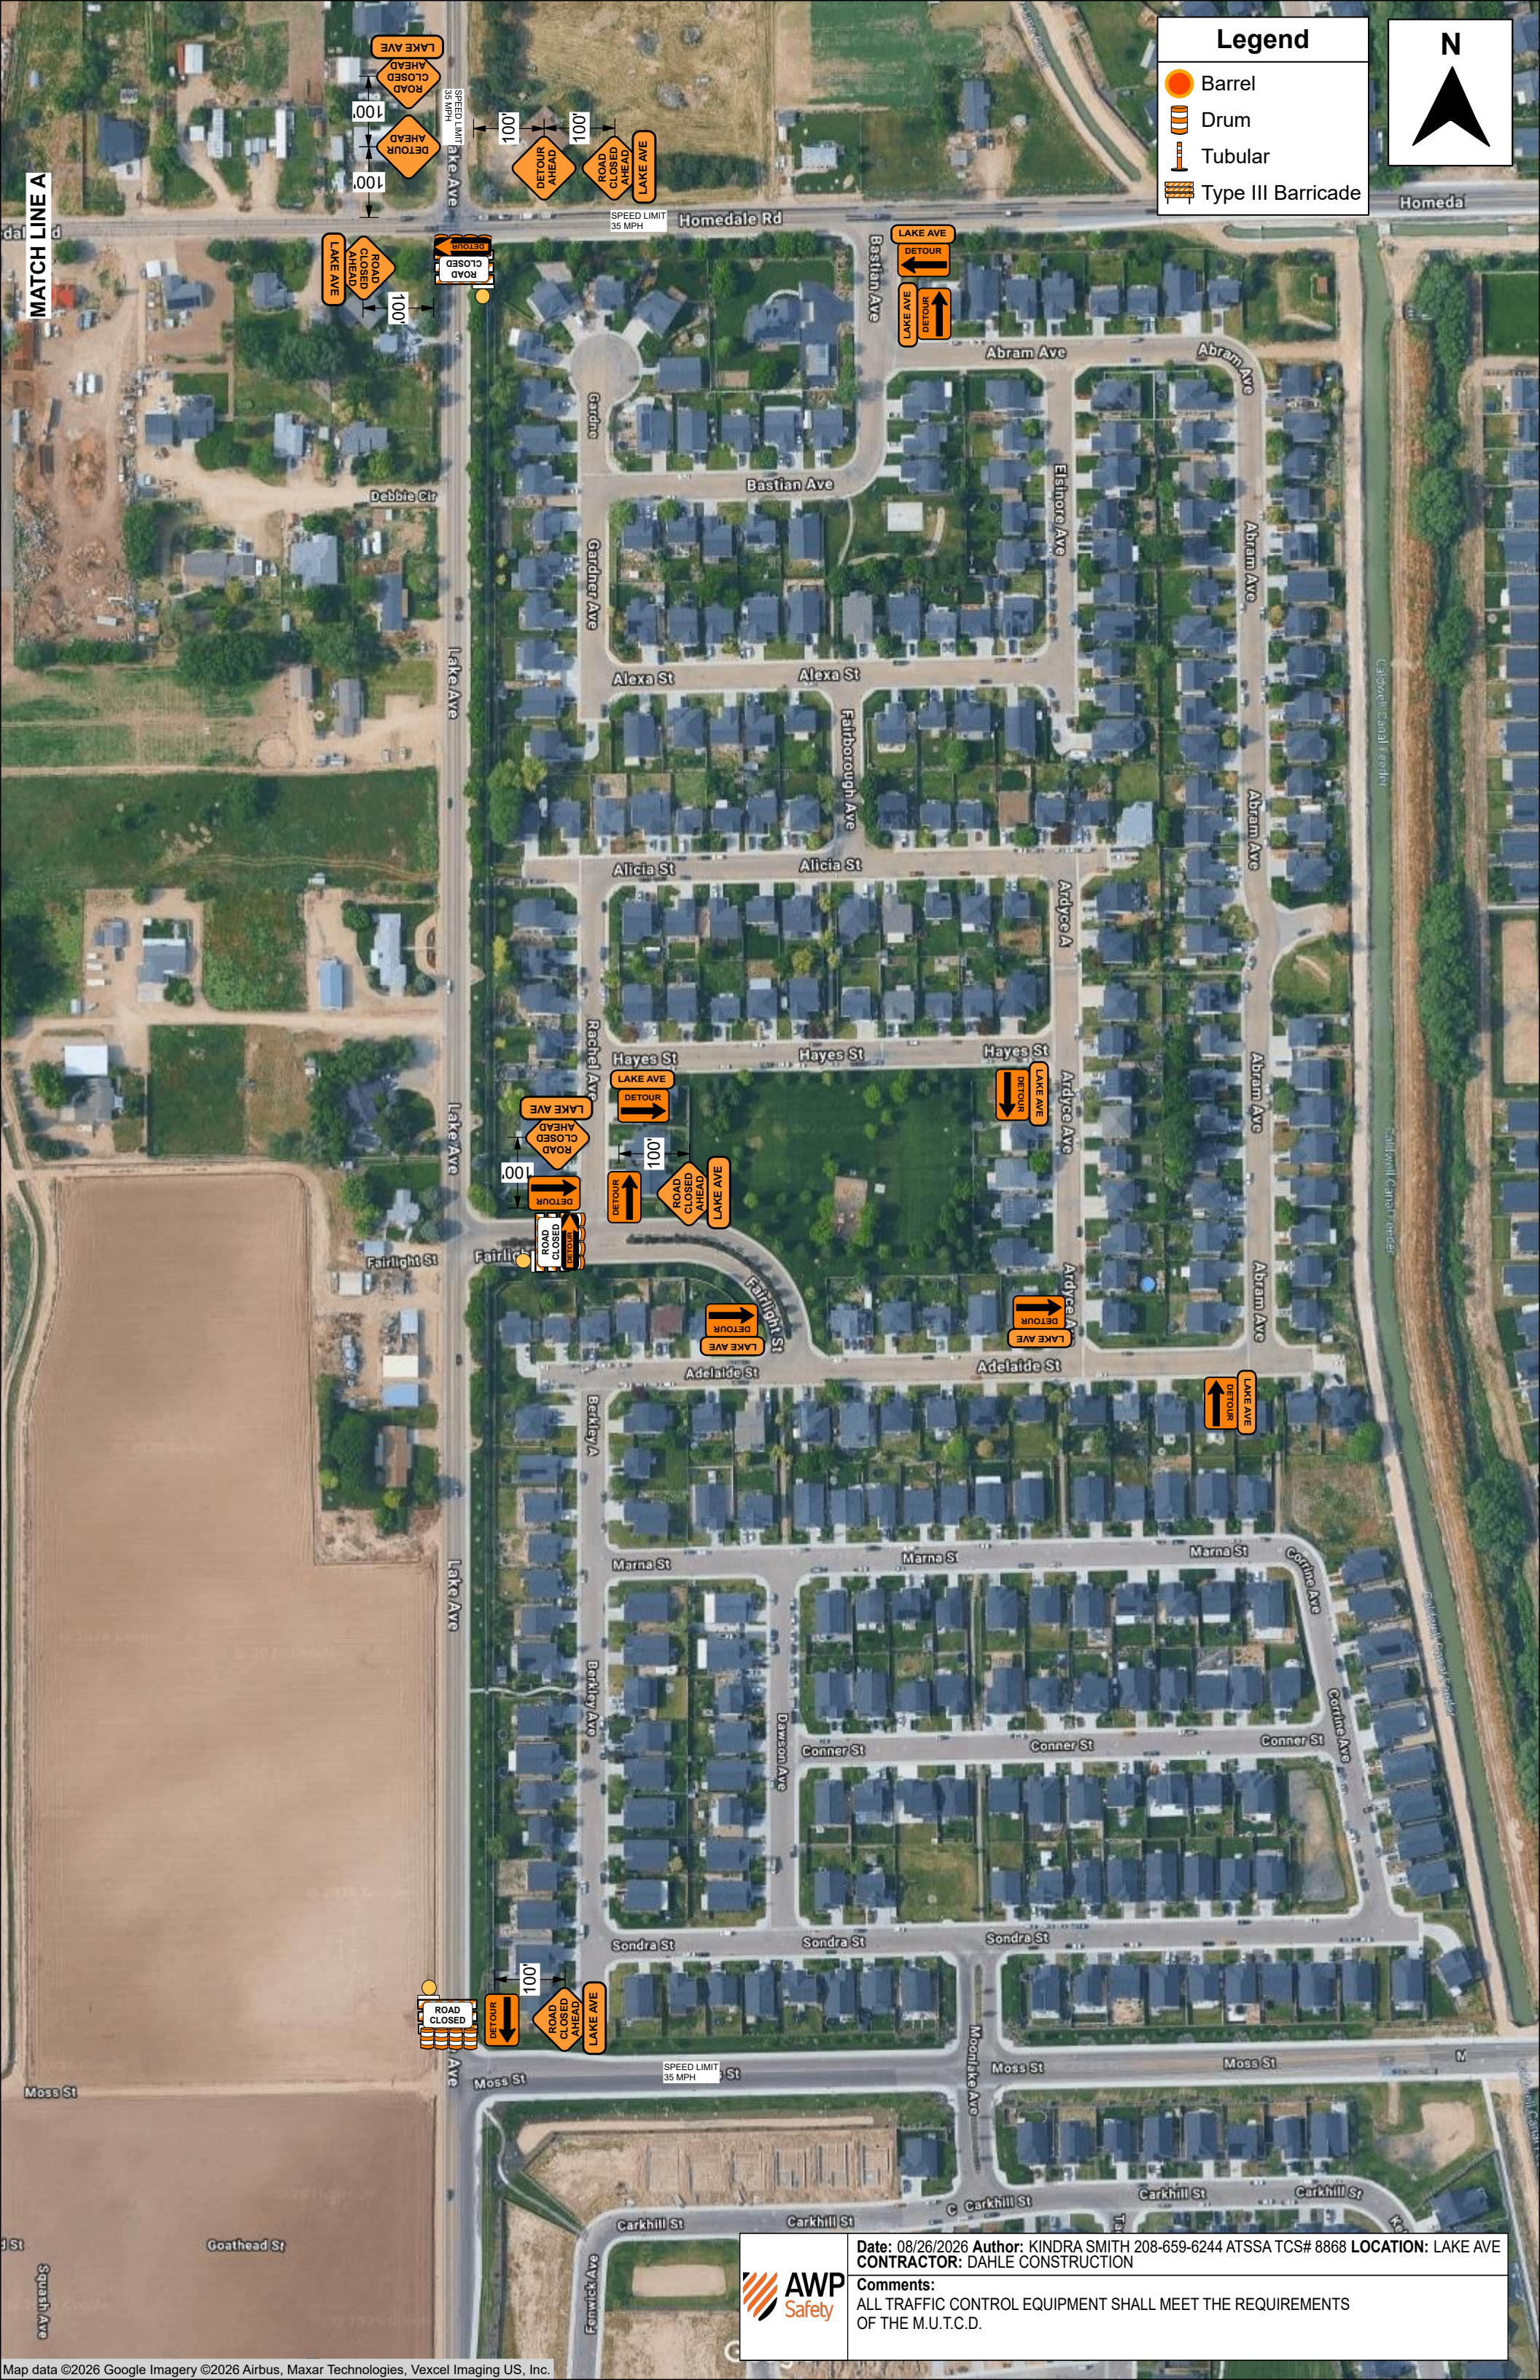

Legend	
	Barrel
	Drum
	Tubular
	Type III Barricade

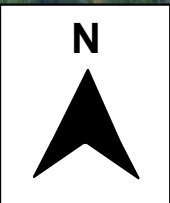


MATCH LINE A

Date: 08/26/2026 Author: KINDRA SMITH 208-659-6244 ATSSA TCS# 8868 LOCATION: LAKE AVE
CONTRACTOR: DAHLE CONSTRUCTION

Comments:
ALL TRAFFIC CONTROL EQUIPMENT SHALL MEET THE REQUIREMENTS
OF THE M.U.T.C.D.



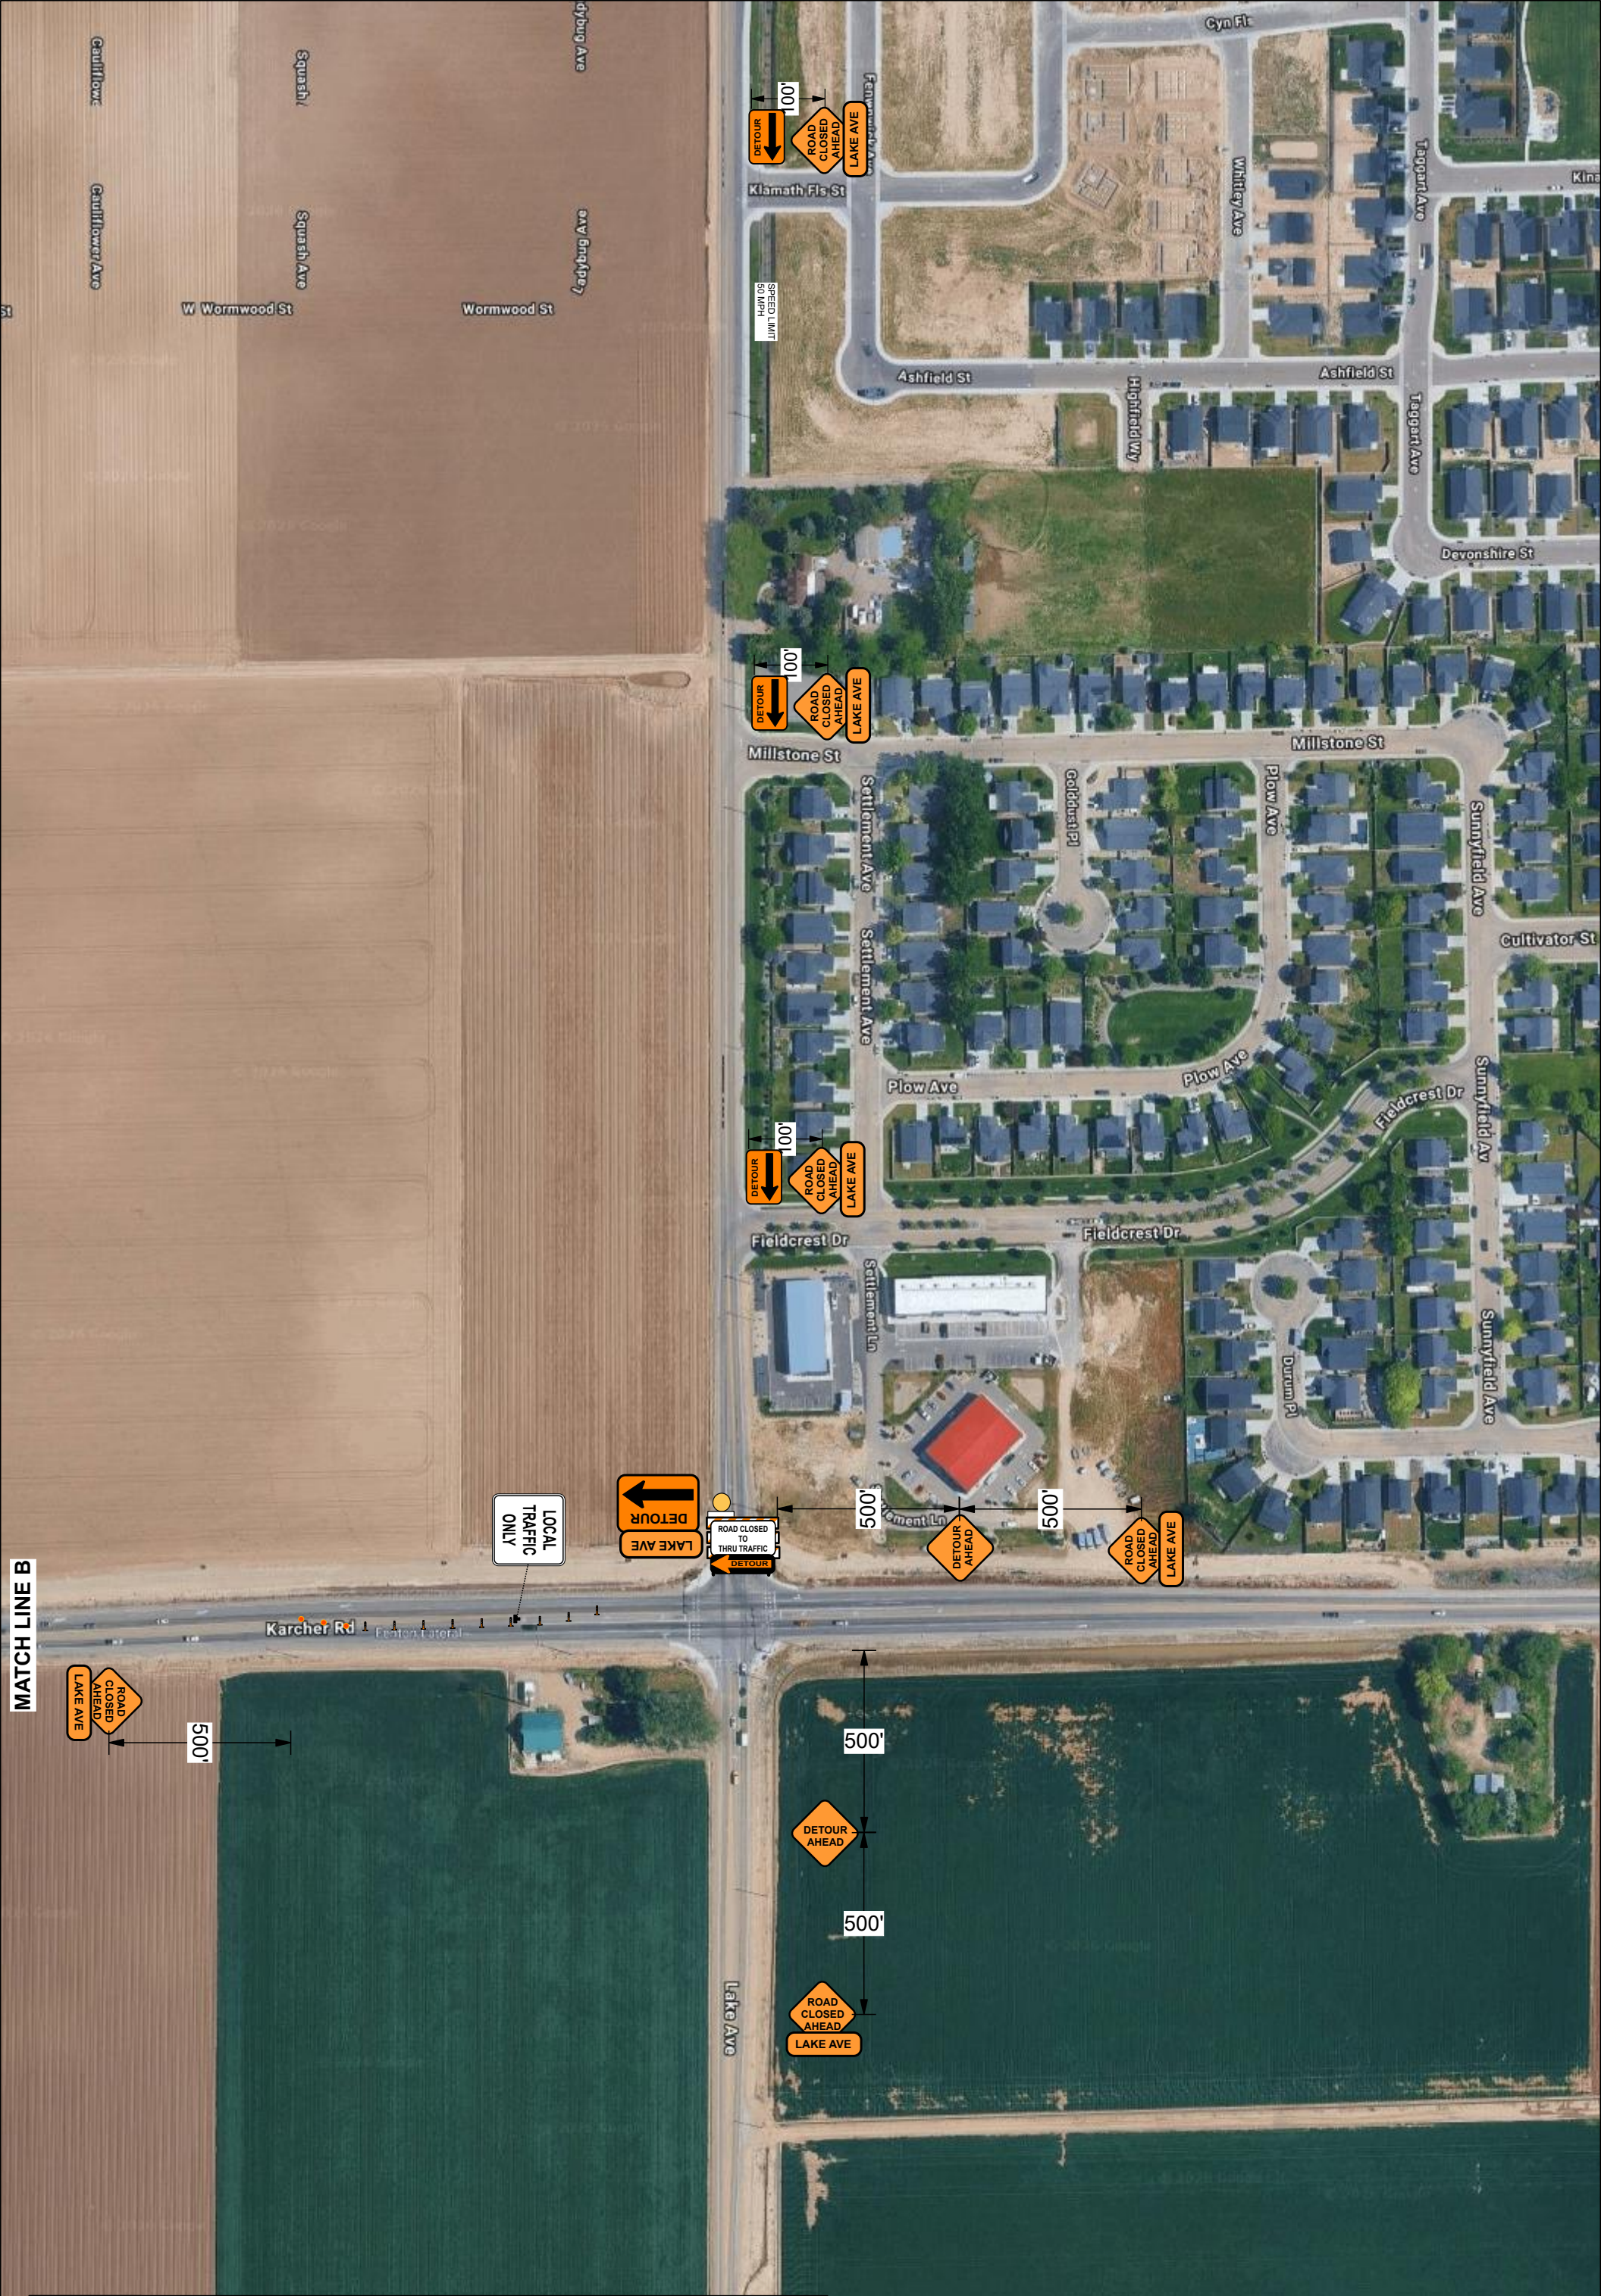




Date: 08/26/2026 **Author:** KINDRA SMITH 208-659-6244 ATSSA TCS# 8868 **LOCATION:** LAKE AVE

CONTRACTOR: DAHLE CONSTRUCTION

Comments:
ALL TRAFFIC CONTROL EQUIPMENT SHALL MEET THE REQUIREMENTS
OF THE M.U.T.C.D.

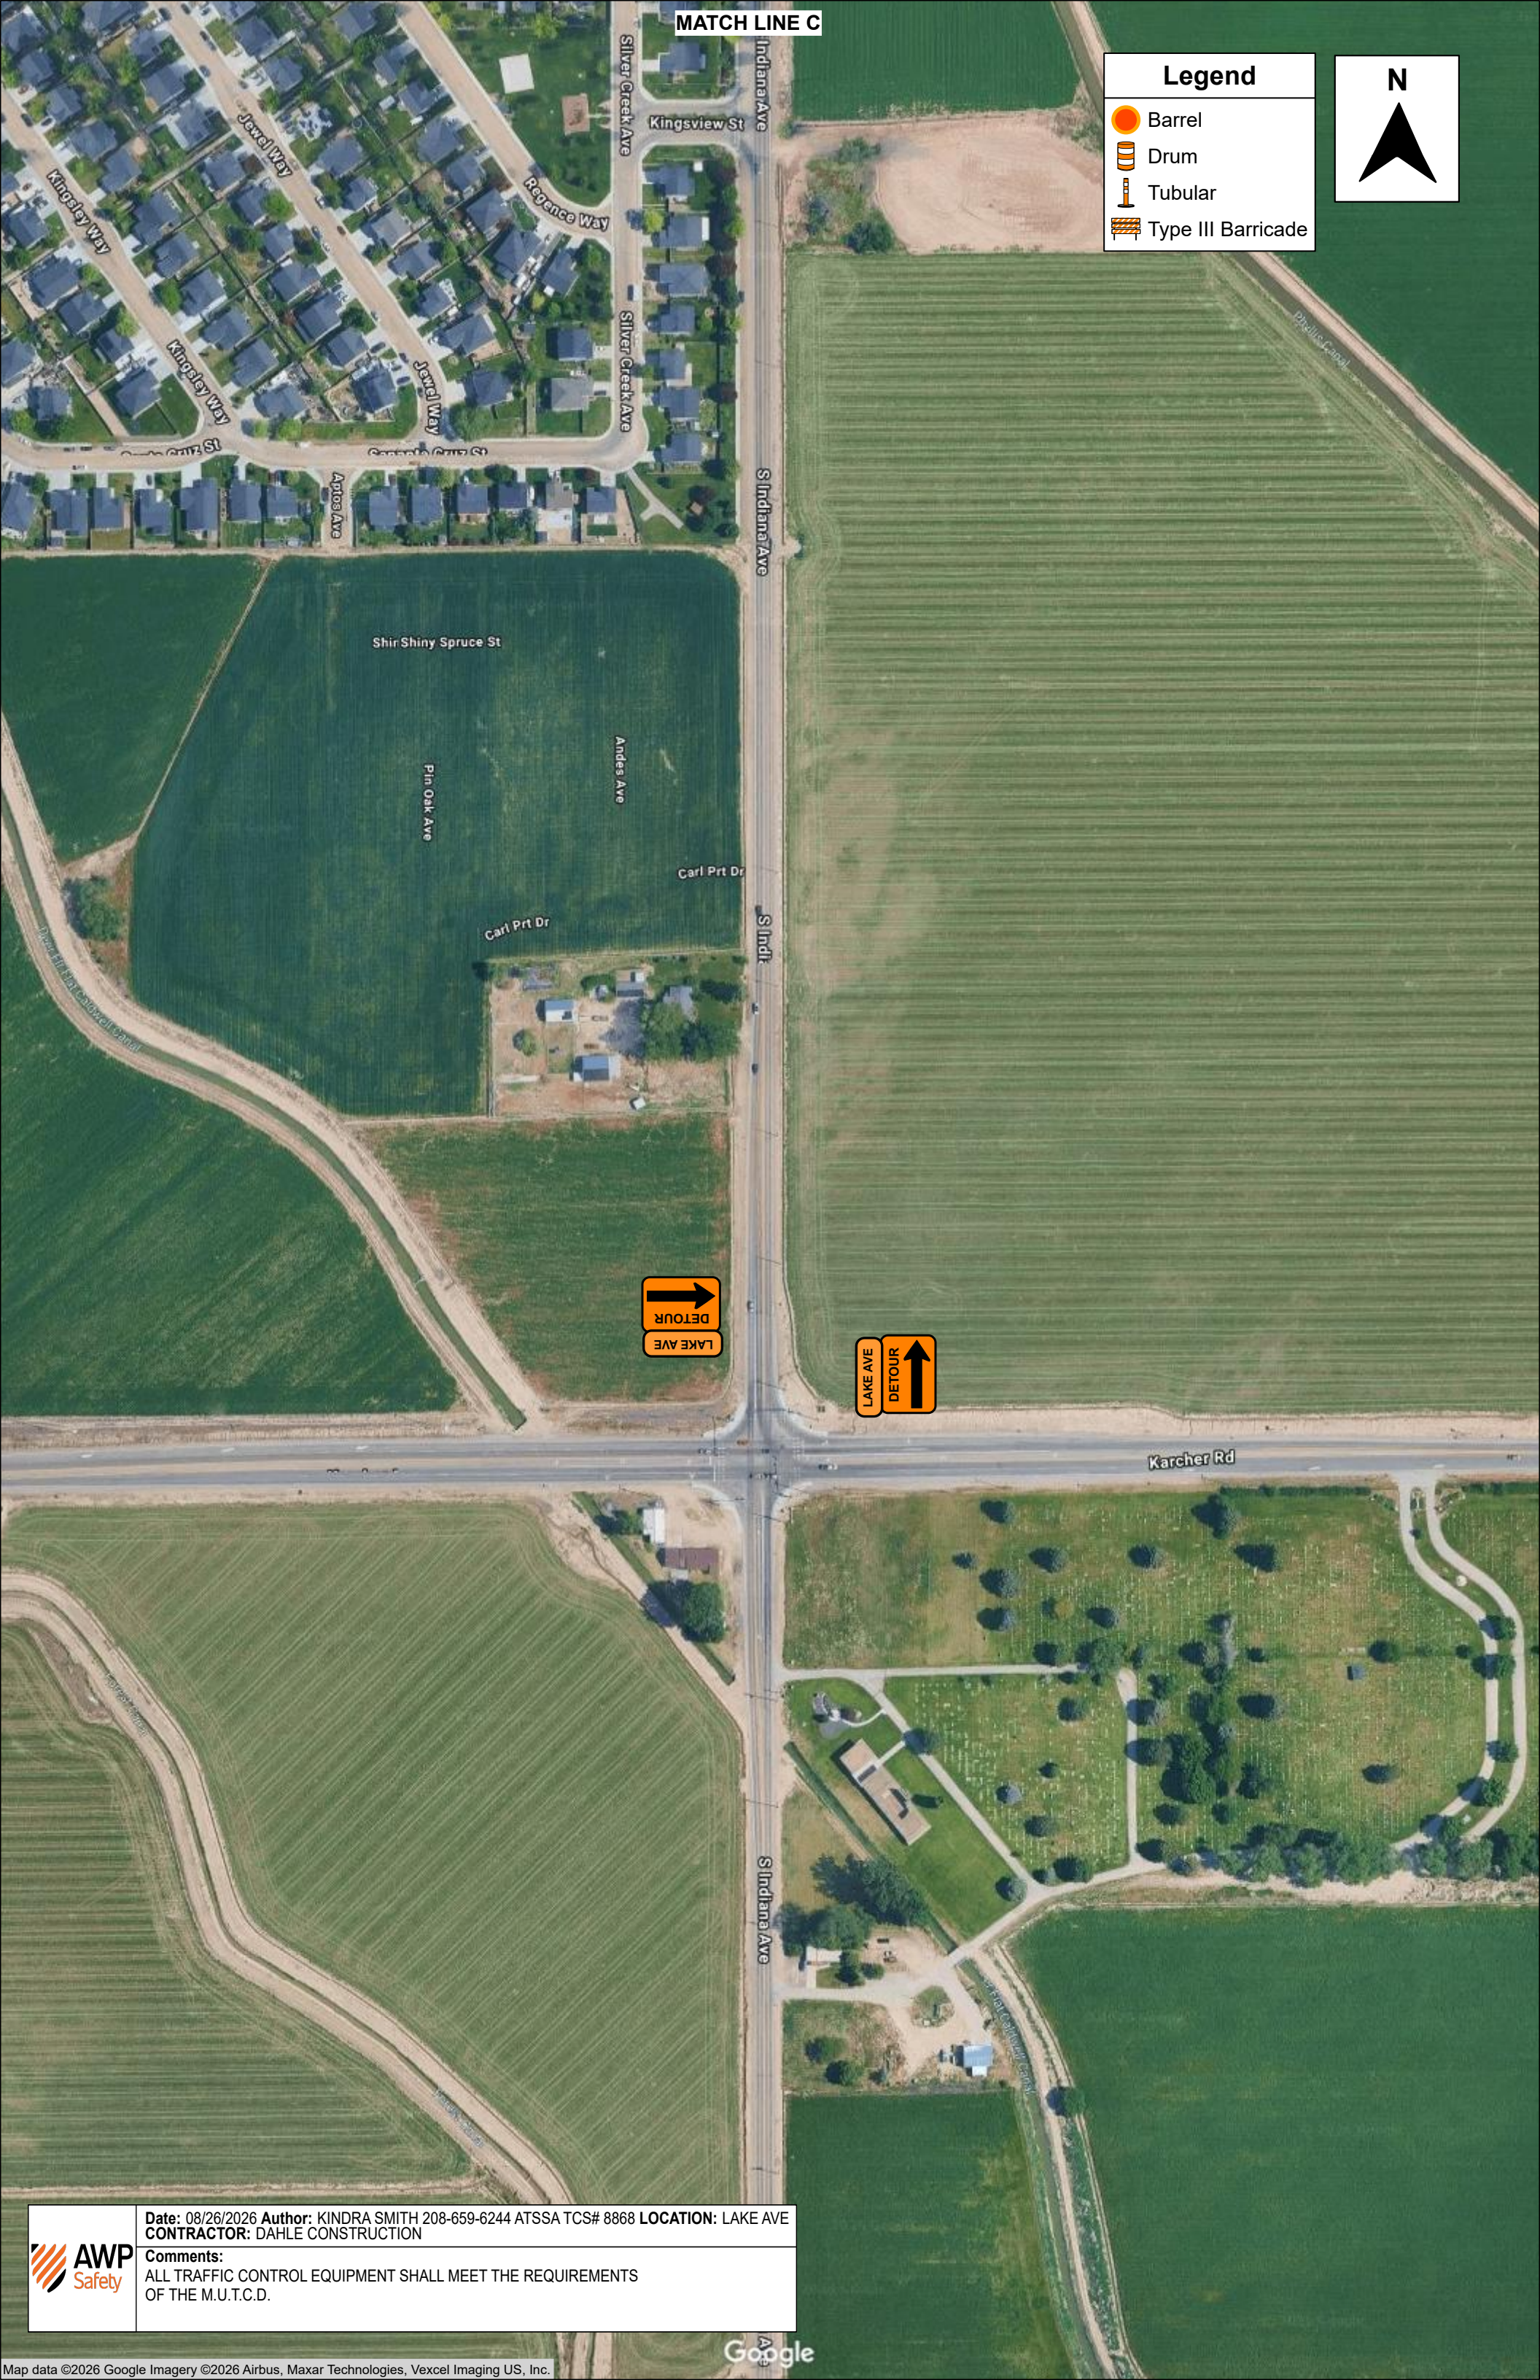

MATCH LINE C

Legend

- Barrel
- Drum
- Tubular
- Type III Barricade

N



ShirShiny Spruce St

Pin Oak Ave

Andes Ave

Carl Prt Dr

Carl Prt Dr

S Indiana Ave

S Indi


Karcher Rd

S Indiana Ave



Date: 08/26/2026 Author: KINDRA SMITH 208-659-6244 ATSSA TCS# 8868 LOCATION: LAKE AVE
CONTRACTOR: DAHLE CONSTRUCTION

Comments:
ALL TRAFFIC CONTROL EQUIPMENT SHALL MEET THE REQUIREMENTS
OF THE M.U.T.C.D.

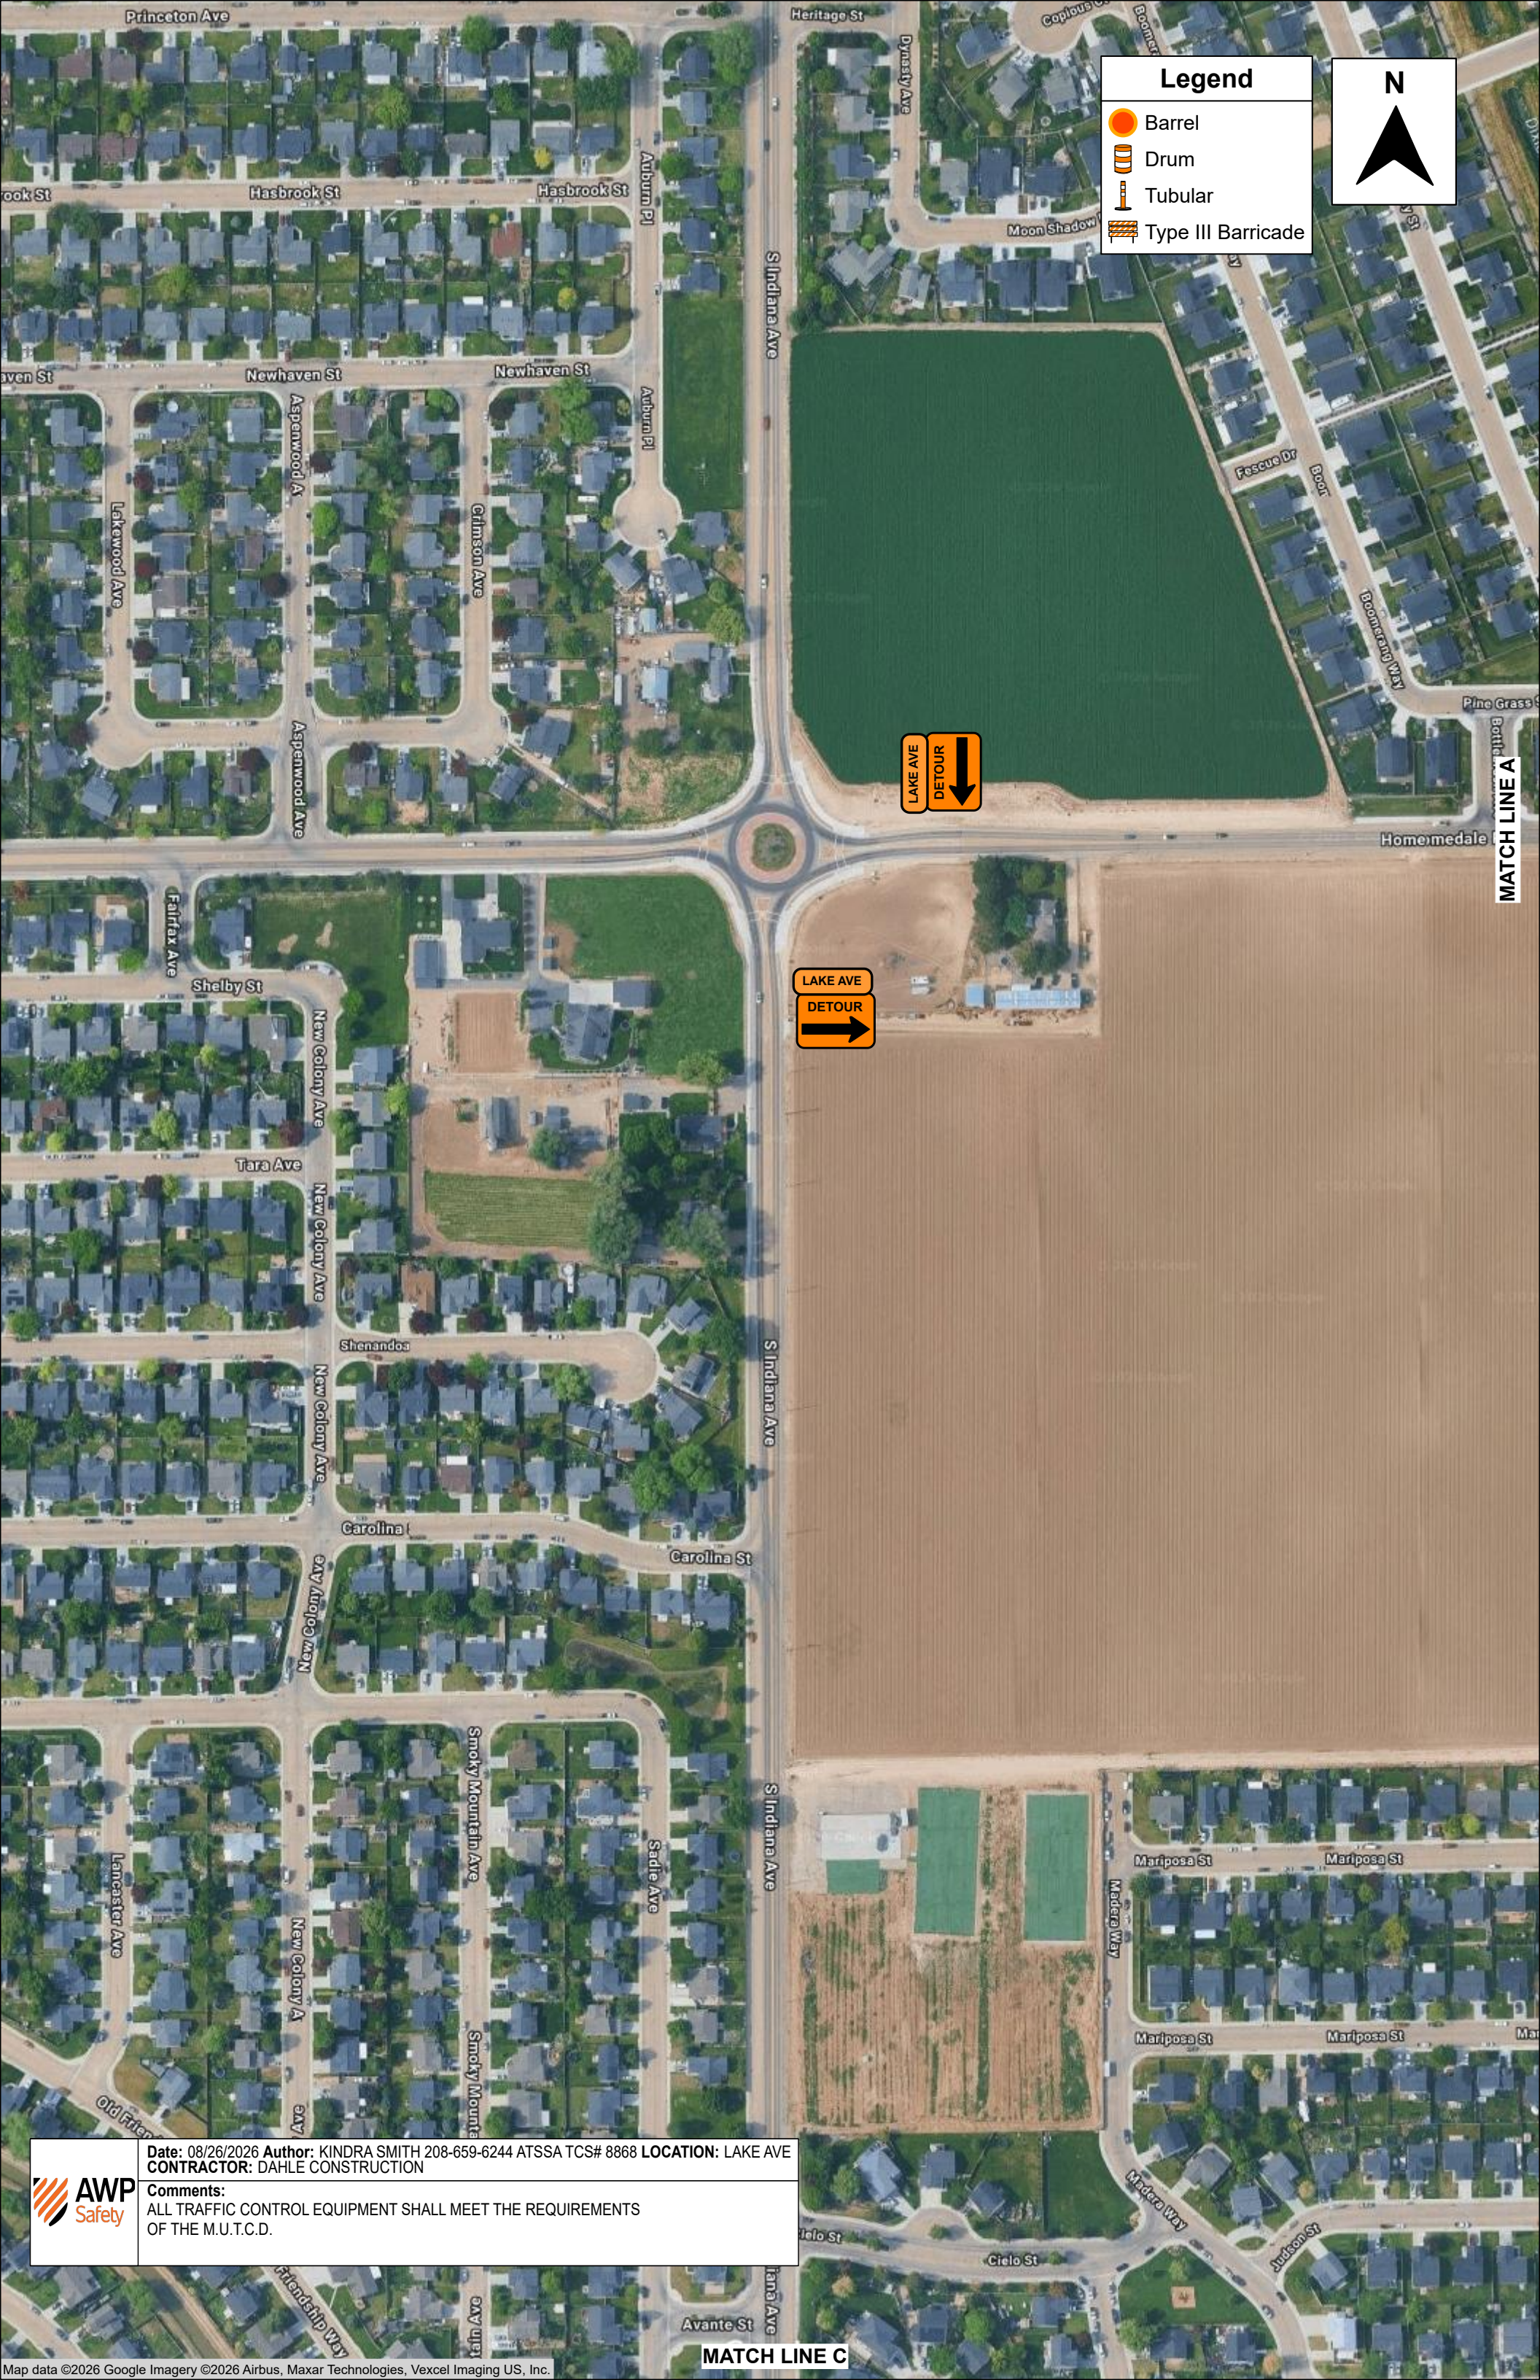


Legend

 Barrel

 Drum

 Tubular

 Type III Barricade

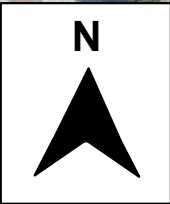

LAKE AVE

DETOUR



LAKE AVE

DETOUR



MATCH LINE A

MATCH LINE C

AWP
Safety

Date: 08/26/2026 Author: KINDRA SMITH 208-659-6244 ATSSA TCS# 8868 LOCATION: LAKE AVE

CONTRACTOR: DAHLE CONSTRUCTION

Comments:
ALL TRAFFIC CONTROL EQUIPMENT SHALL MEET THE REQUIREMENTS
OF THE M.U.T.C.D.