


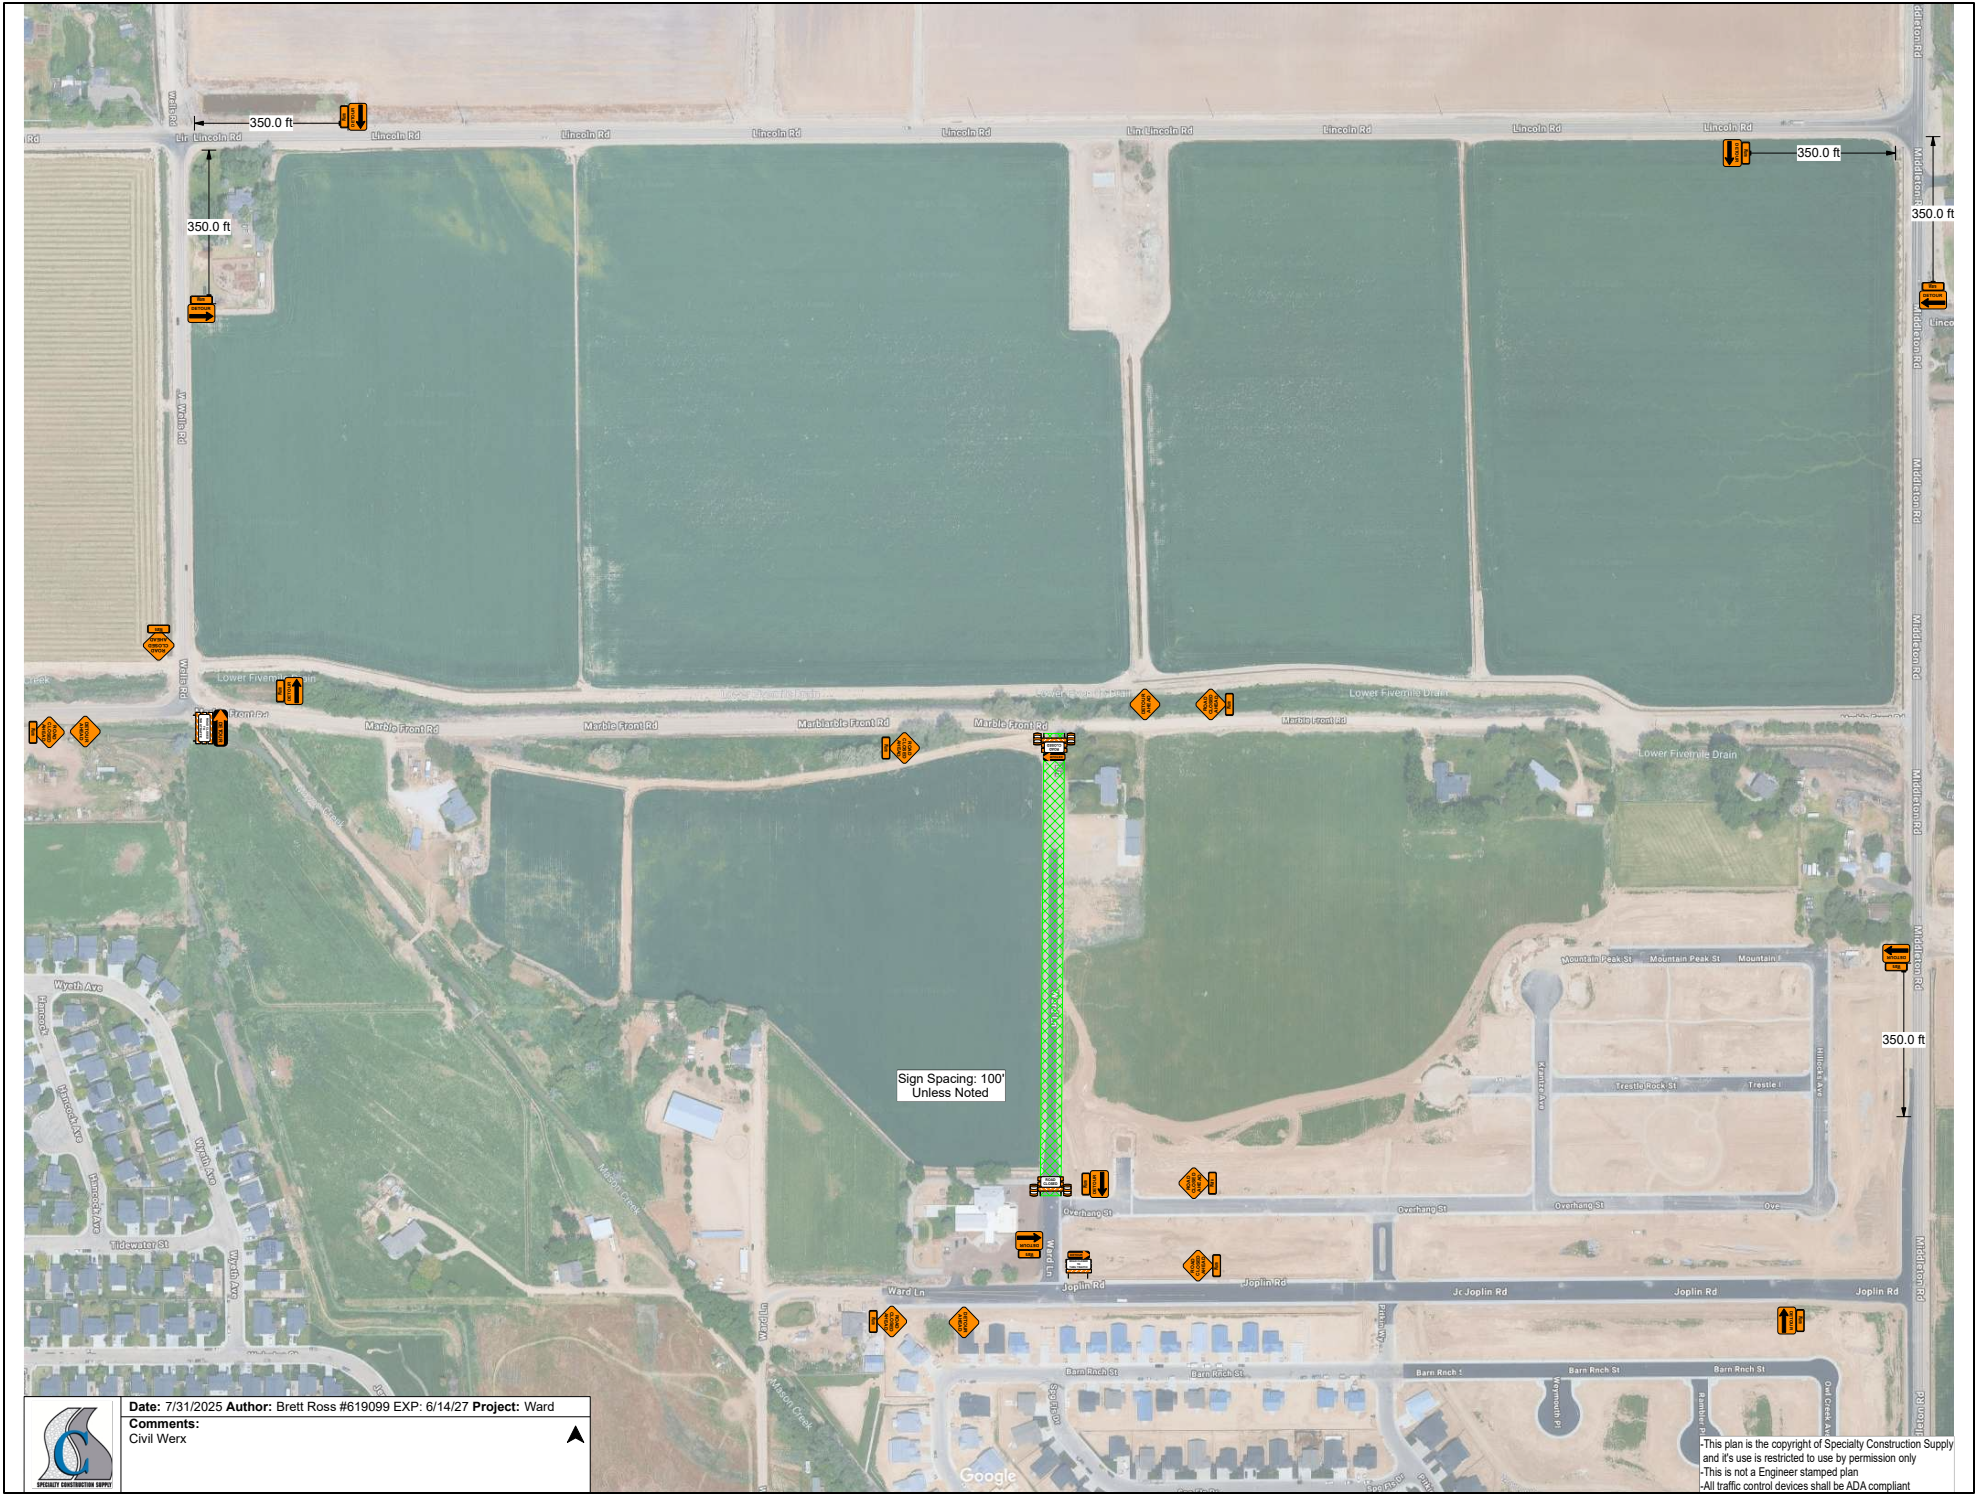

Date: 7/31/2025 Author: Brett Ross #619099 EXP: 6/14/27 Project: Ward
Comments:
Civil Werx

-This plan is the copyright of Specialty Construction Supply
and it's use is restricted to use by permission only
-This is not a Engineer stamped plan
-All traffic control devices shall be ADA compliant